



**GP0420: 950mm SLOTTED T CONNECTOR**

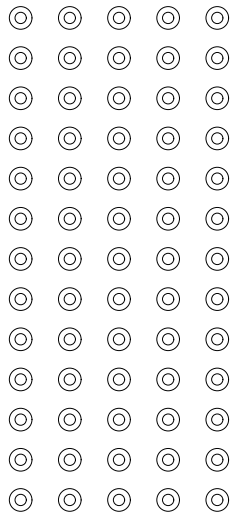

**JUTA VOID VENT 25 / 40**  
SUBJECT TO PROJECT SPECIFIC DESIGN

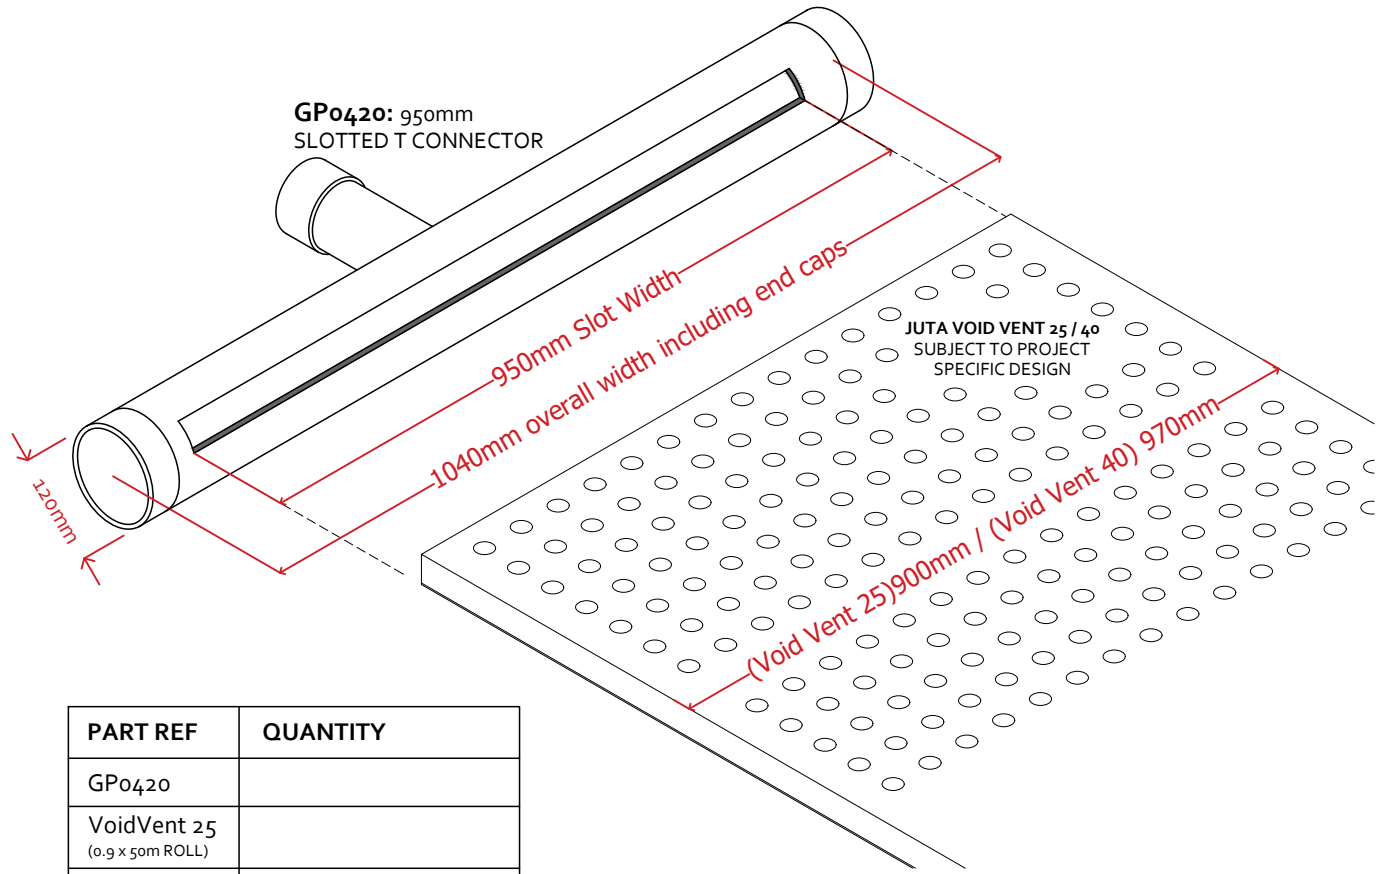

**GP0420: 950mm SLOTTED T CONNECTOR**

**JUTA VOID VENT 25 / 40**  
SUBJECT TO PROJECT SPECIFIC DESIGN

| PART REF                         | QUANTITY |
|----------------------------------|----------|
| GP0420                           |          |
| VoidVent 25<br>(0.9 x 50m ROLL)  |          |
| VoidVent 40<br>(0.97 x 25m ROLL) |          |

CLIENT JUTA UK LTD

PROJECT GP Void Vent & Accessories - Standard Details



- NOTES
- Detail is Generic to Application so should be used as a guide not a specific installation detail.
  - Gas venting design should be carried out by a suitably qualified person specific to the actual site risks.
  - Ground Vent Boxes are designed for use with pedestrian traffic only.
  - Regular maintenance is required to ensure that the units are free from debris to maintain performance of the units.
  - Gas protection should be independently verified in line with BS8485: 2015 +A1: 2019 and CIRIA C735: 2014
  - All design decisions made by others that might have an impact on the gas and waterproof design performance should be brought to the attention of the design team and Juta UK Ltd. Final decisions and/or any recommendations should be approved by the design team and Juta UK Ltd.
  - Dimensions are not to be scaled from this drawing. All written measurements are to be checked on site by the contractor
  - All rights described in chapter IV of the copyright, design and patents act 1988 have been generally asserted

DRAWING TITLE **JUTA GP® VOID VENT**  
950mm SLOTTED T-CONNECTOR

DRAWING NUMBER JUTA.GP-VV.003

|             |               |                    |                |
|-------------|---------------|--------------------|----------------|
| DRAWN BY PD | CHECKED BY PF | SCALE Not to Scale | DATE Aug. 2020 |
|-------------|---------------|--------------------|----------------|



MELTON GROVE WORKS  
BLACKPOOL ROAD  
LYTHAM  
FY8 5PL  
Tel: 01772 754177