


NB - ALL DPCs & MEMBRANES INTERRUPTING MASONRY BED JOINTS ARE REQUIRED TO BE BEDDED ABOVE AND BELOW WITH MORTAR

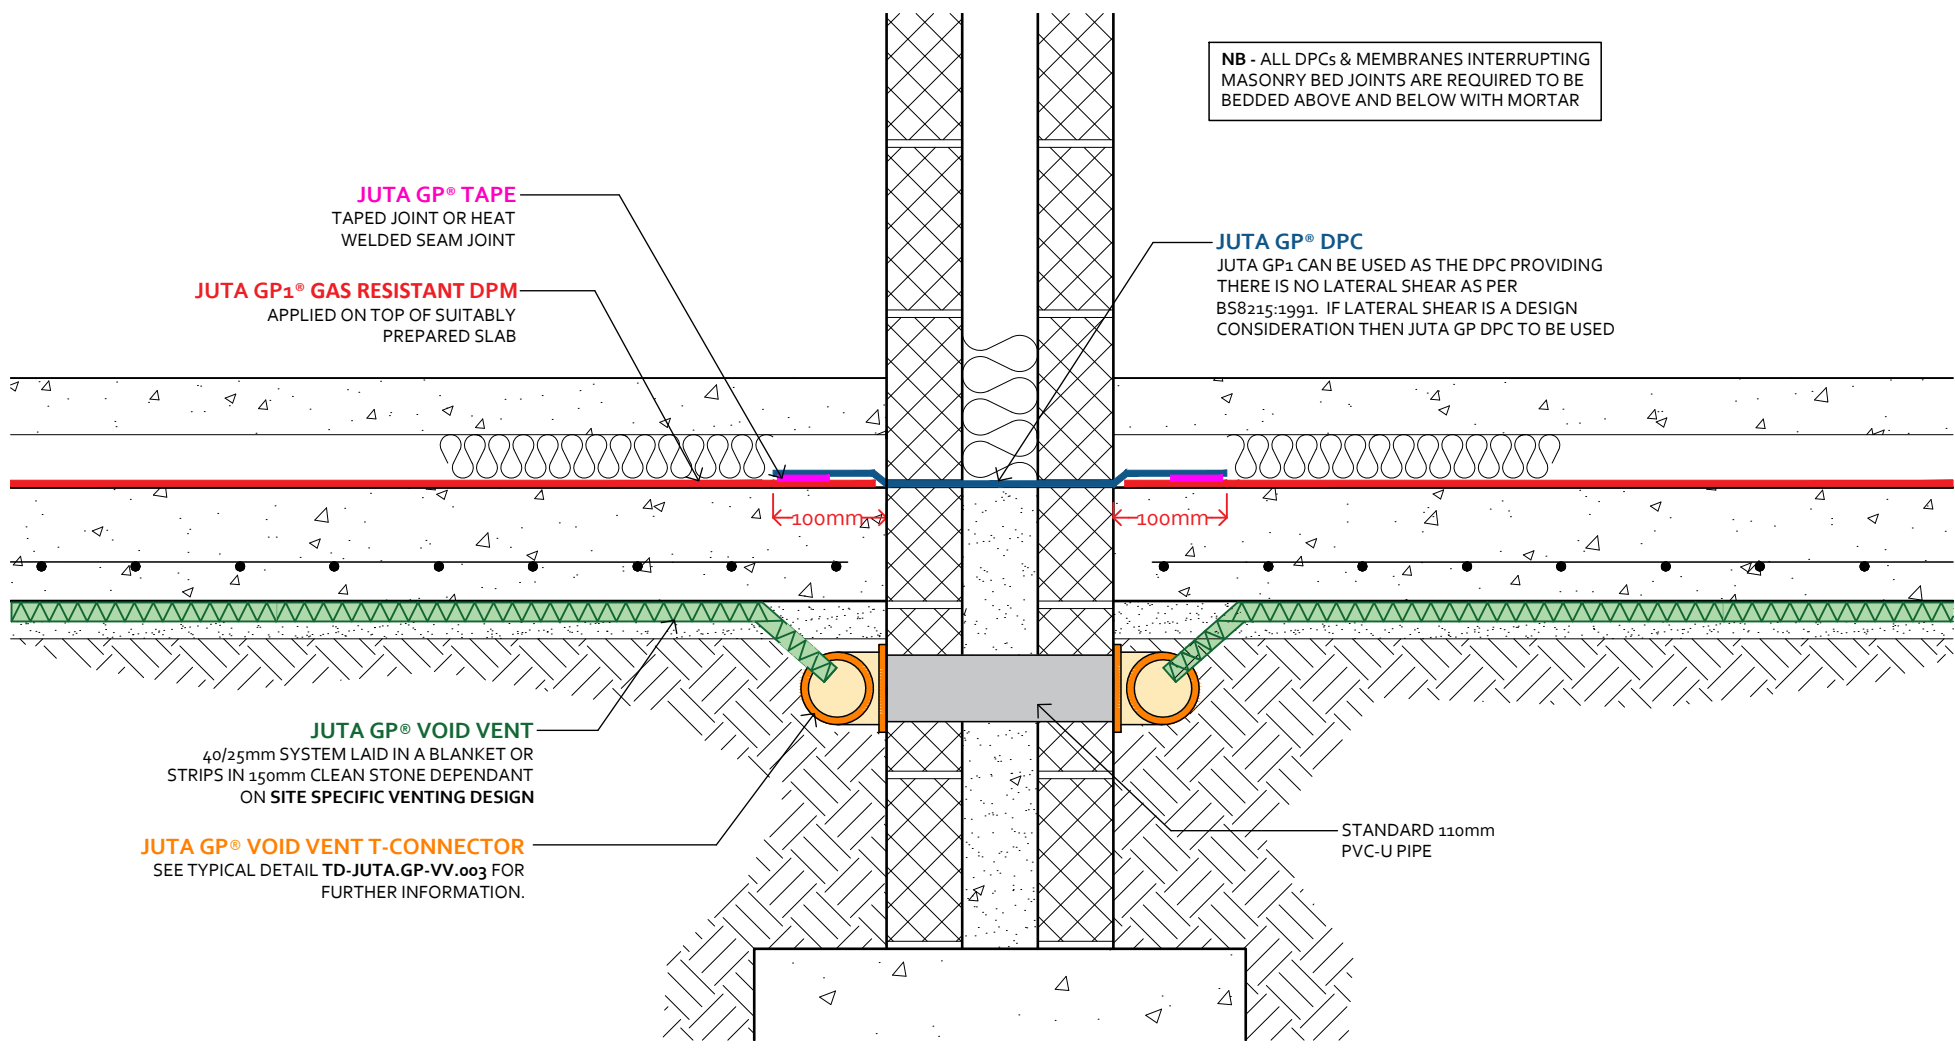

JUTA GP® TAPE
TAPED JOINT OR HEAT WELDED SEAM JOINT

JUTA GP1® GAS RESISTANT DPM
APPLIED ON TOP OF SUITABLY PREPARED SLAB

JUTA GP® DPC
JUTA GP1 CAN BE USED AS THE DPC PROVIDING THERE IS NO LATERAL SHEAR AS PER BS8215:1991. IF LATERAL SHEAR IS A DESIGN CONSIDERATION THEN JUTA GP DPC TO BE USED

JUTA GP® VOID VENT
40/25mm SYSTEM LAID IN A BLANKET OR STRIPS IN 150mm CLEAN STONE DEPENDANT ON SITE SPECIFIC VENTING DESIGN

JUTA GP® VOID VENT T-CONNECTOR
SEE TYPICAL DETAIL TD-JUTA.GP.VV.003 FOR FURTHER INFORMATION.

STANDARD 110mm PVC-U PIPE

CLIENT
JUTA UK LTD

PROJECT
GP®1 Standard Details



- NOTES**
- Detail is generic to application so should be used as a guide not a specific installation detail.
 - GP® 1 is a proprietary gas resistant DPM, manufactured and certified to adhere to the requirements of BS8485: 2015 +A1: 2019 as a radon, carbon dioxide and methane barrier.
 - GP® 1 provides radon protection, in accordance with Approved Doc C (UK) and Technical Guidance Document C (Ireland).
 - Jointing and sealing using tapes is acceptable where anticipated design service life does not exceed 25 years.
 - Jointing and sealing by hot air welding is recommended where the anticipated design service life is required to exceed 60 years.
 - The use of butyl and bitumen based tapes in environments where VOC and Hydrocarbons are a perceived risk should be avoided. A thermal/welded joint system should be adopted.
 - It should be noted that the suitability of the welded joint is defined by the joint integrity, as tested in accordance with CIRIA C735: 2014. This is most commonly tested by air lance integrity testing to ASTM D4437-08: 2013. If the joint passes this test it is deemed acceptable in the verification process.
 - In all cases it is recommended the installation of gas barrier geomembranes is completed by a suitably qualified and accredited installer (NVQ L2/TWI/CSWIP or equivalent). Juta UK can offer advice as to the suitable/recommended installers.
 - The gas protection system installation should be subject to third-party independent verification, in accordance with BS8485: 2015 +A1: 2019 and CIRIA C735: 2014.
 - All design decisions made by others that might have an impact on the gas and waterproof design performance should be brought to the attention of the design team and Juta UK Ltd. Final decisions and/or any recommendations should be approved by the design team and Juta UK Ltd.
 - Dimensions are not to be scaled from this drawing. All written measurements are to be checked on site by the contractor.
 - All rights described in chapter IV of the copyright, design and patents act 1988 have been generally asserted.

DRAWING TITLE **JUTA GP®1 GAS MEMBRANE**
GROUND BEARING SLAB, INTERNAL WALL DETAIL:
VOID VENT BELOW + MEMBRANE ABOVE SLAB

DRAWING NUMBER
JUTA.GP1.027

DRAWN BY PD	CHECKED BY PF	SCALE Not to Scale	DATE Sep. 2020
-----------------------	-------------------------	------------------------------	--------------------------



MELTON GROVE WORKS
BLACKPOOL ROAD
LYTHAM
FY8 5PL
Tel: 01772 754177